



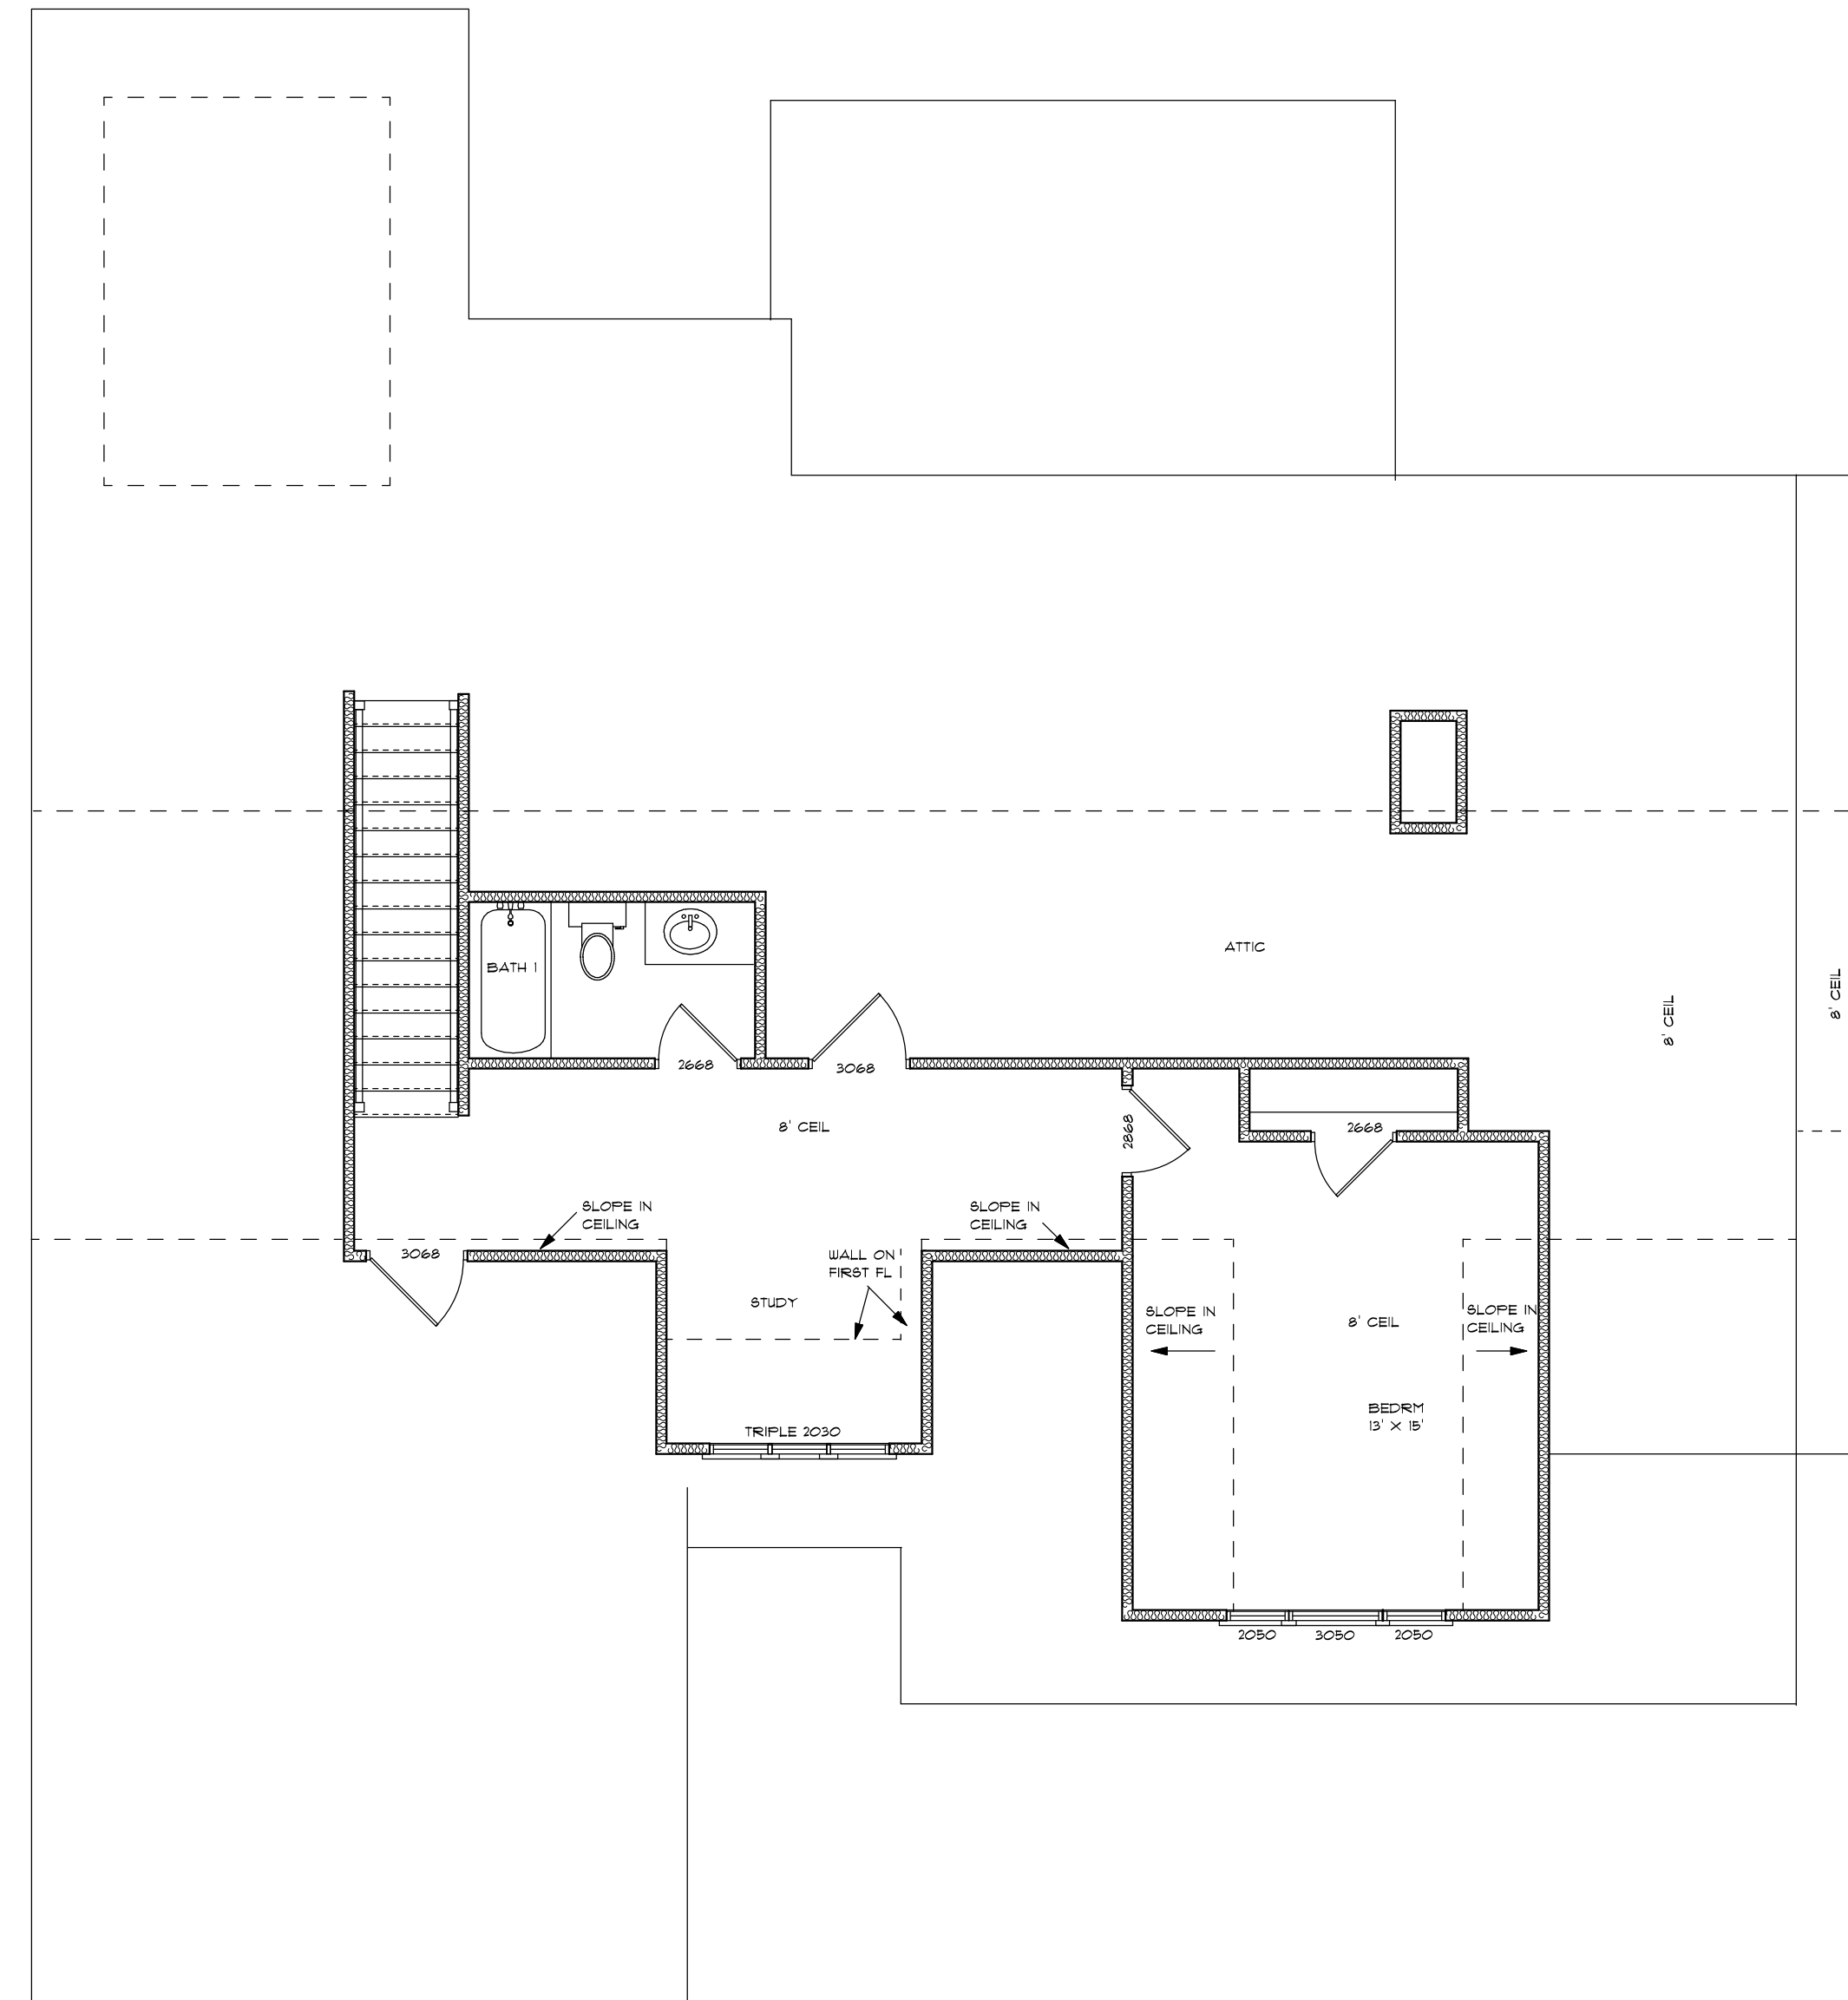

FRONT ELEVATION

SCALE: 1/4" = 1'-0"

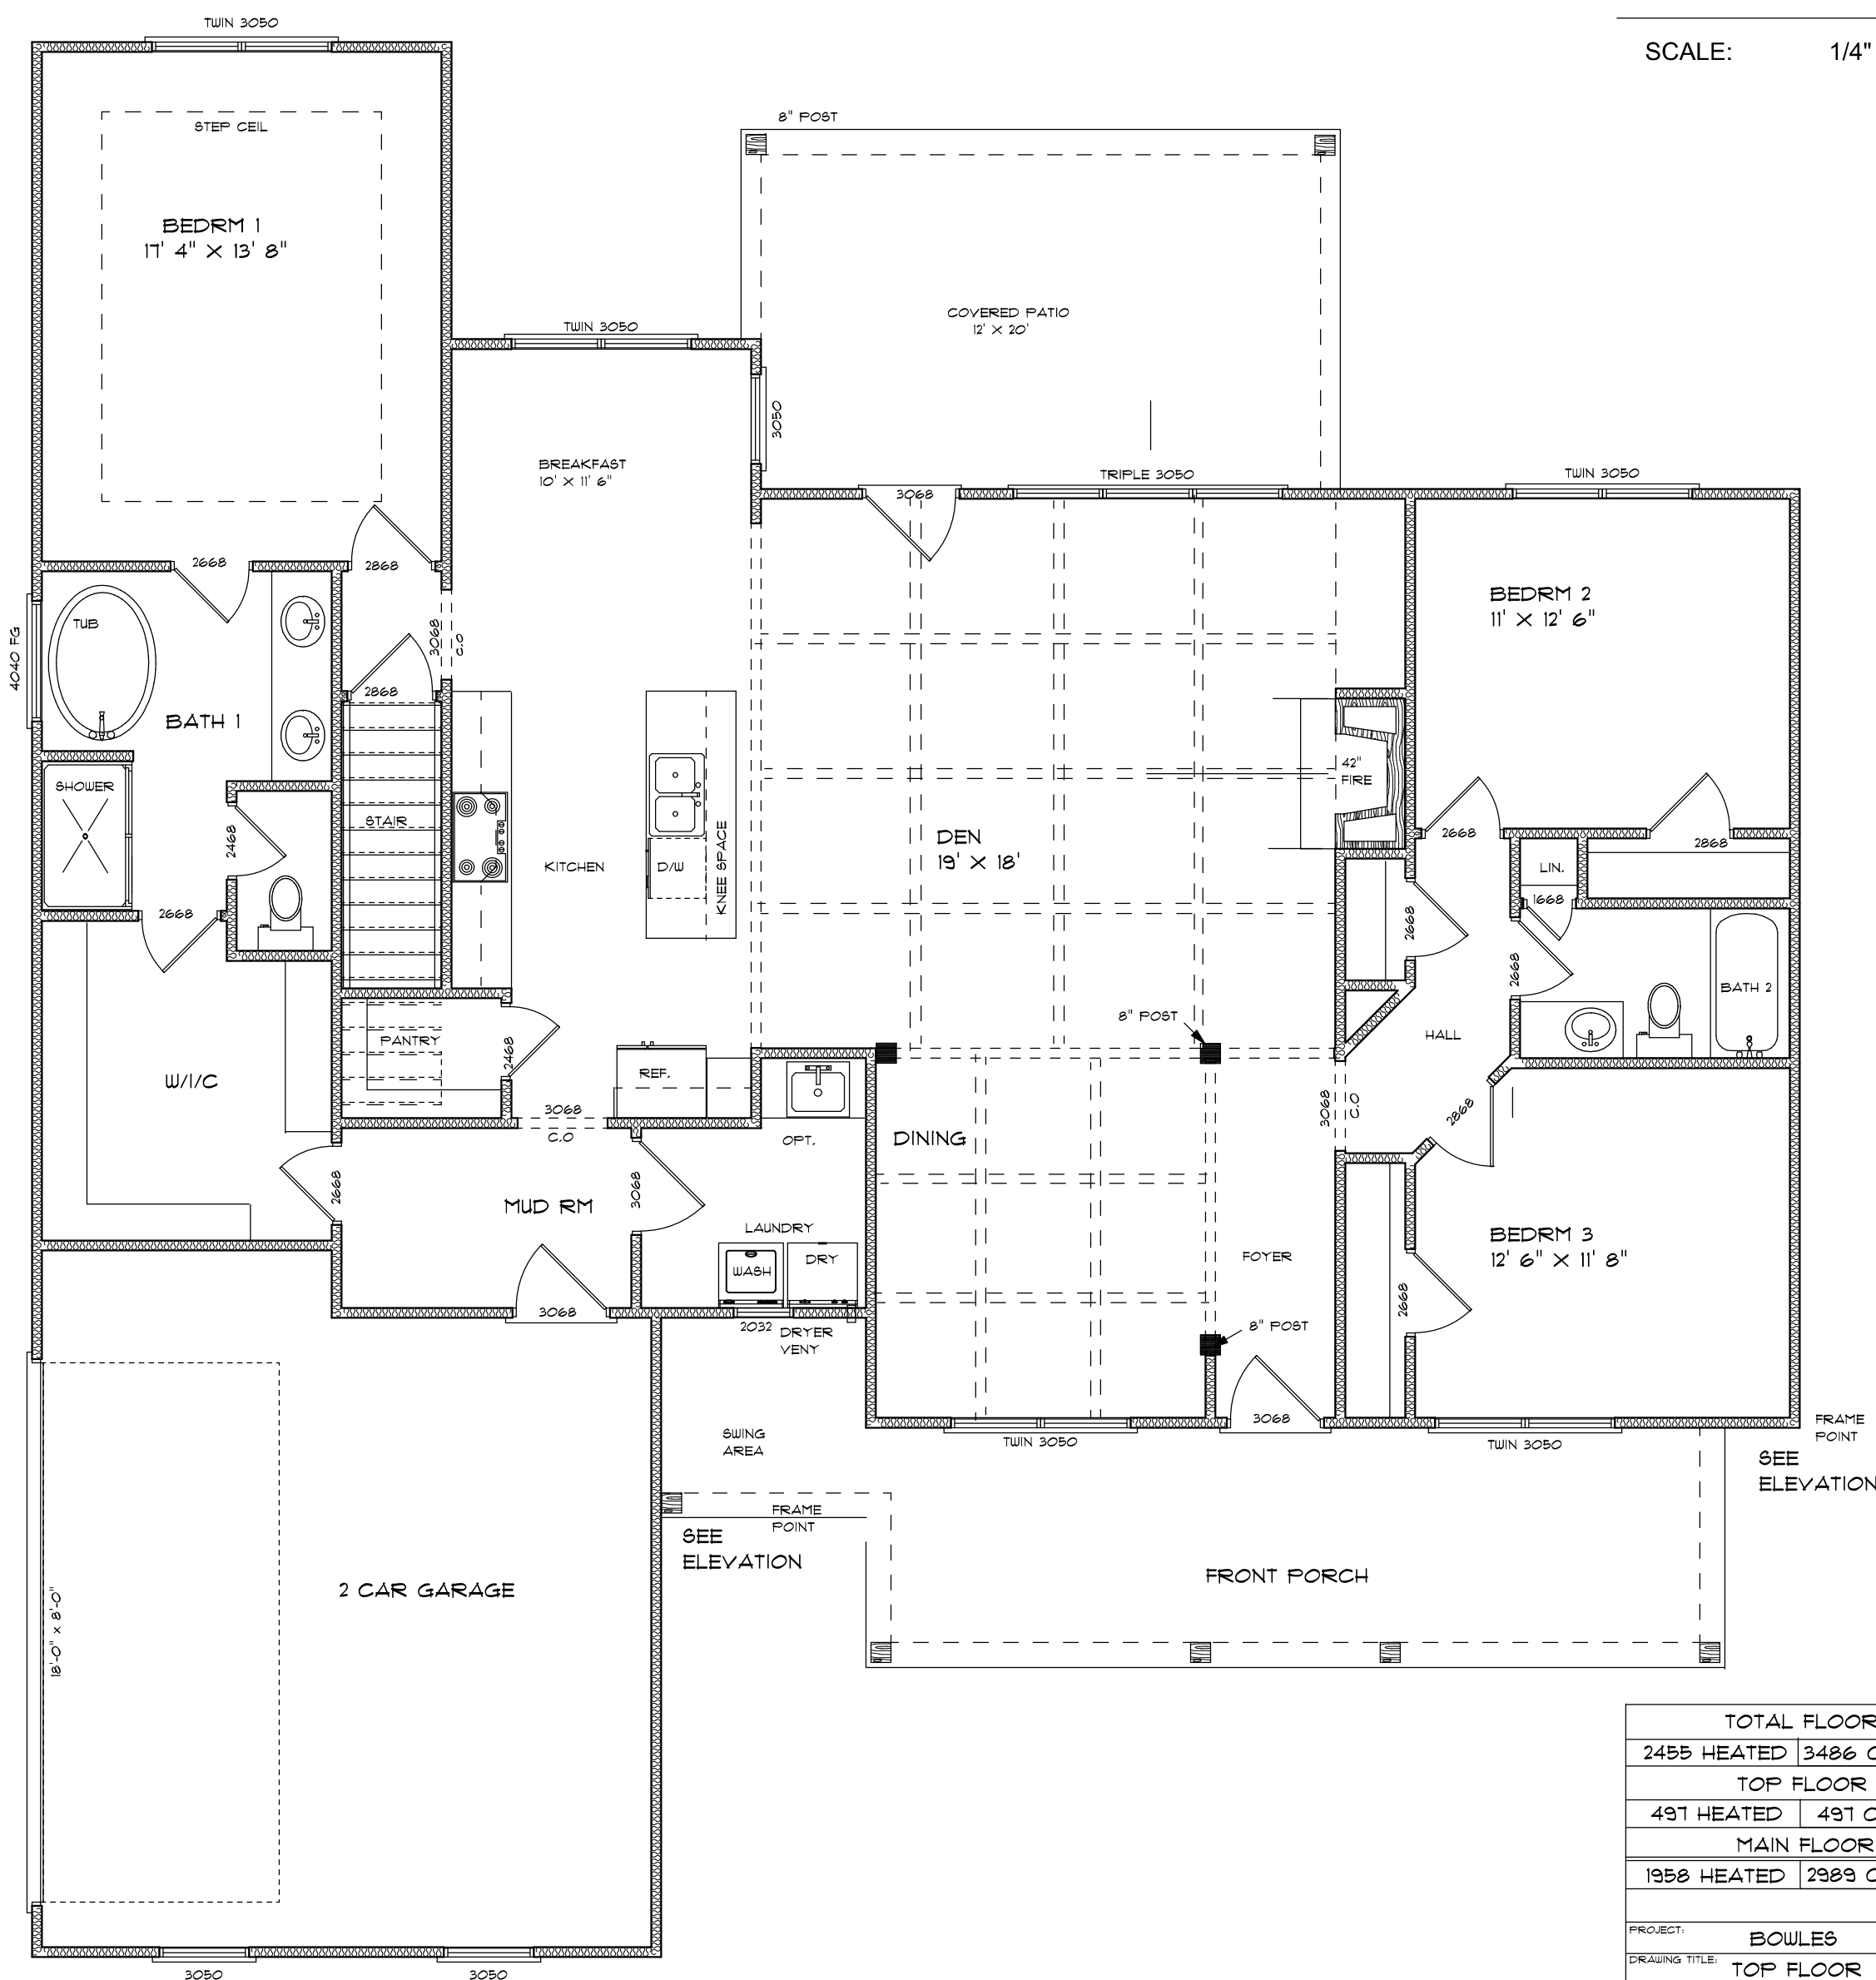

TOTAL FLOOR	2455 HEATED	3486 COVERED
TOP FLOOR	491 HEATED	491 COVERED
MAIN FLOOR	1956 HEATED	2989 COVERED
PROJECT:	BOULES	
DRAWING TITLE:	TOP FLOOR	
DATE:	5/30/18	DRAWING NO. A 3